

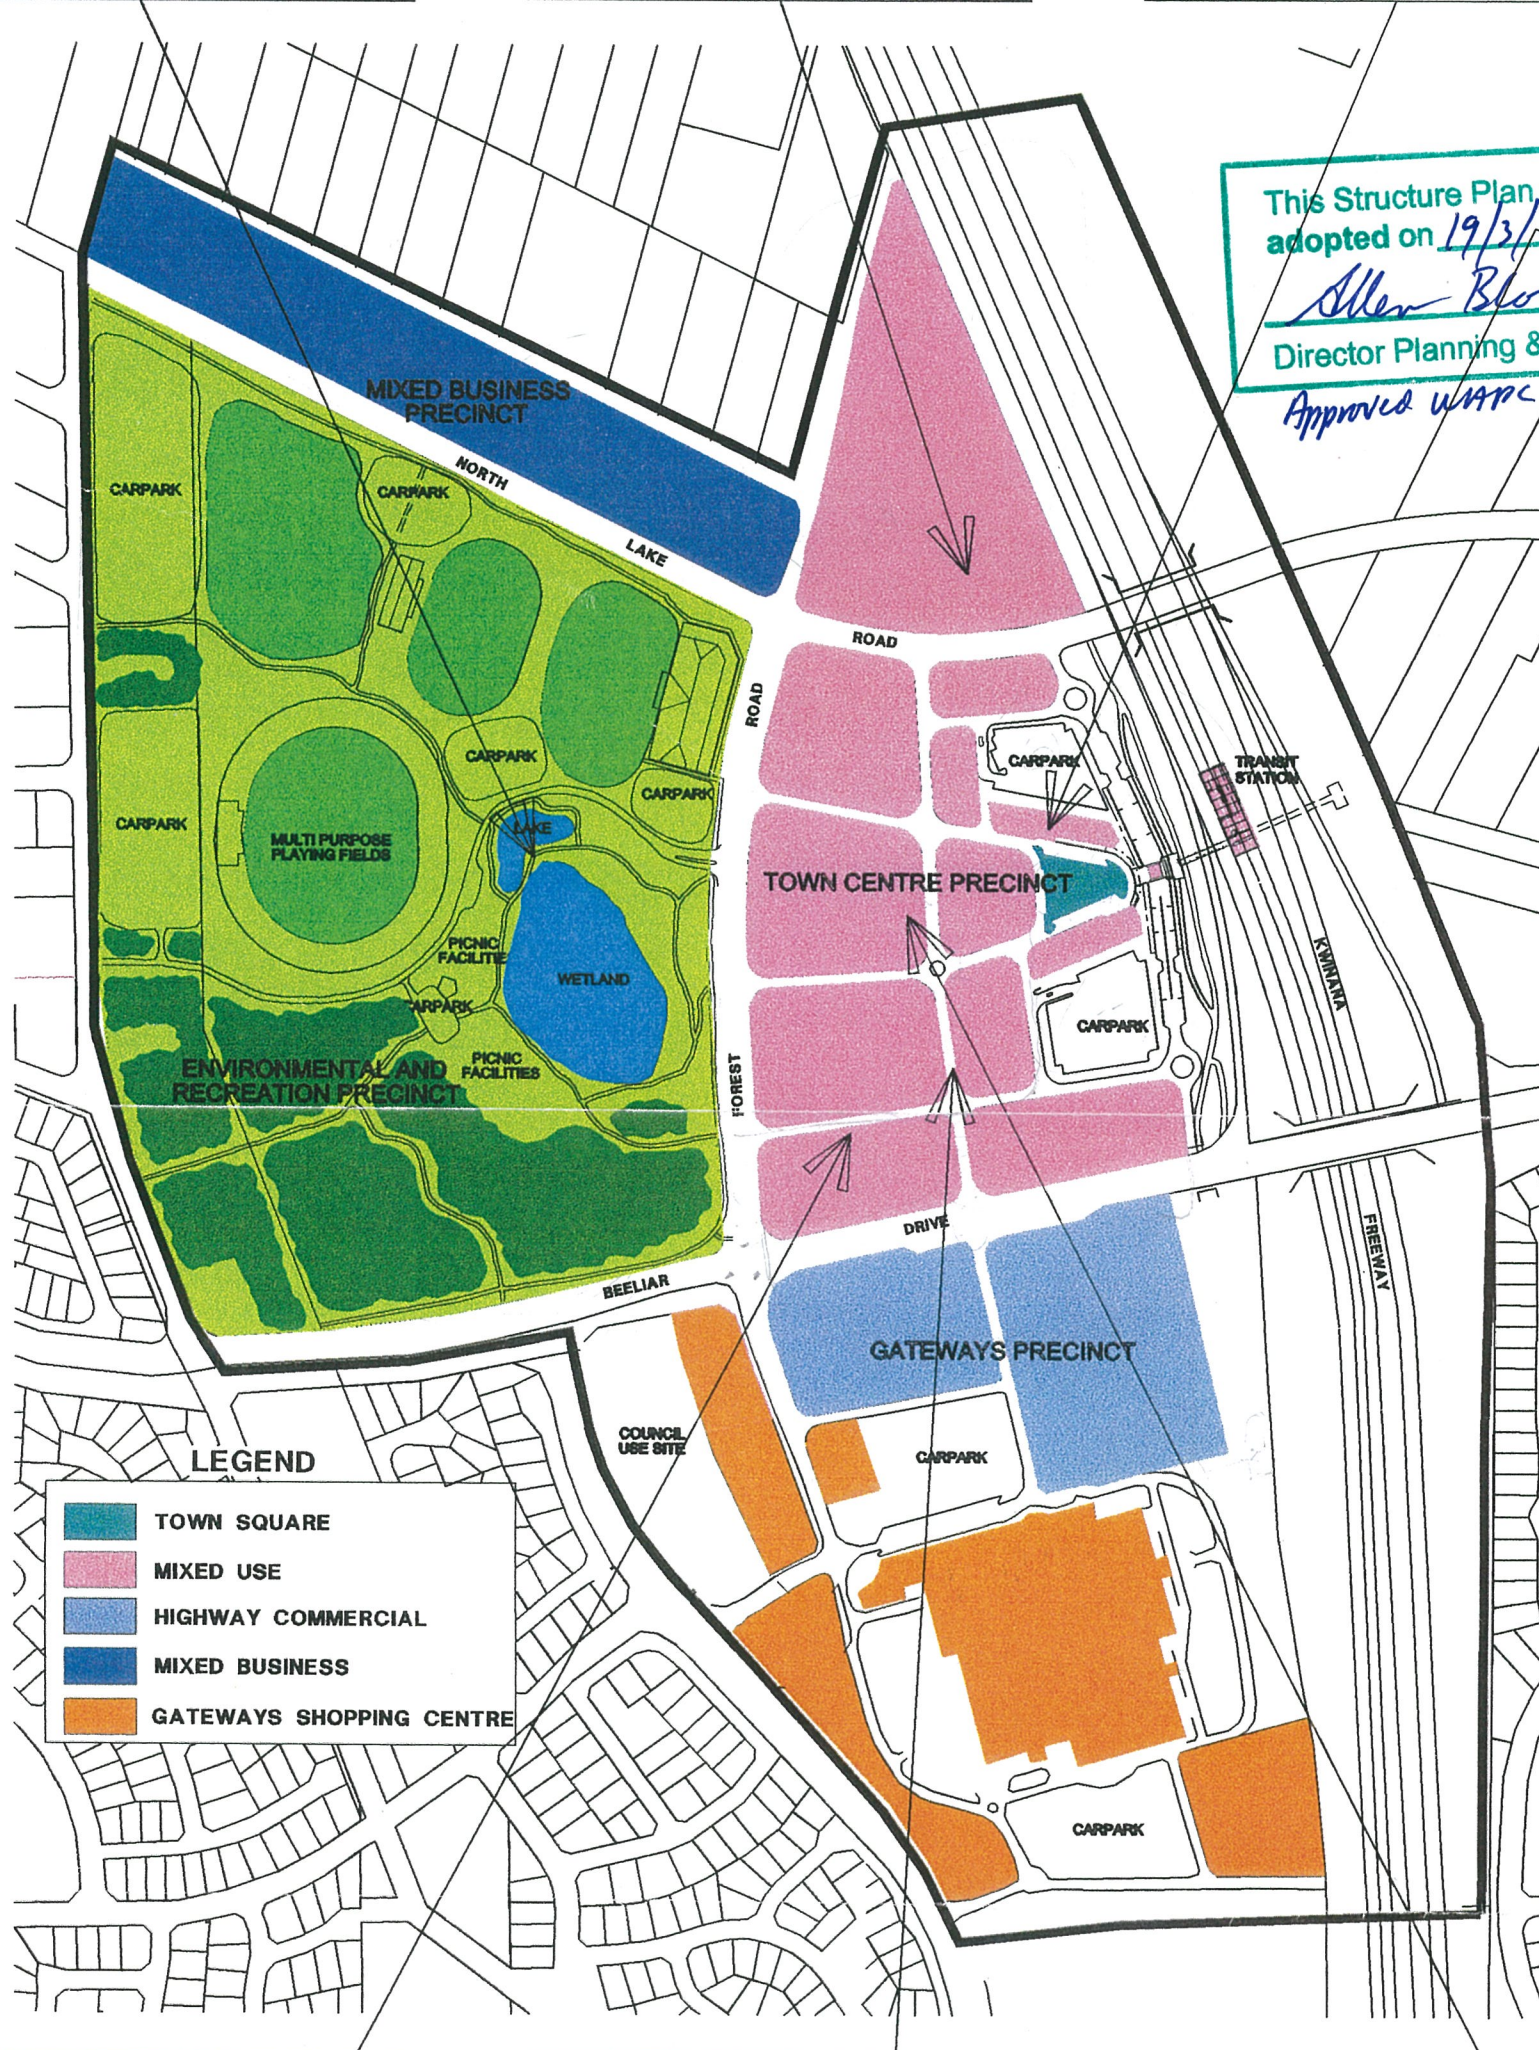


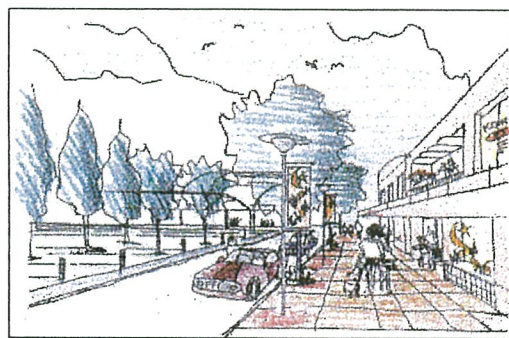

This Structure Plan was adopted on 19/3/02
Allen Blood
 Director Planning & Development
 Approved WAPC 23/9/02

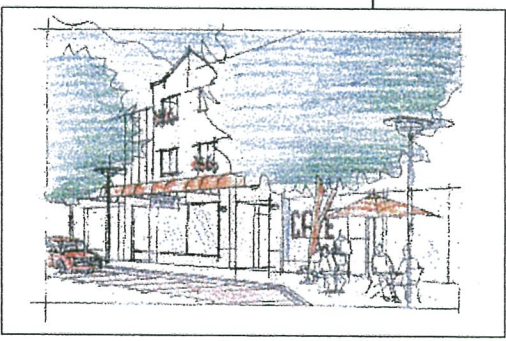

DRAFT STRUCTURE PLAN

PLAN 16

BSD CONSULTANTS	Date 12.11.01	Scale	NTS
	Designed PR	Checked DJS	
	Drawn MAP	Approved PR	
	Local Authority CITY OF ROCKINGHAM	Sheet 1	Of 1
	Project Number P00034	Drawing Number P618-SK27	Revision A